
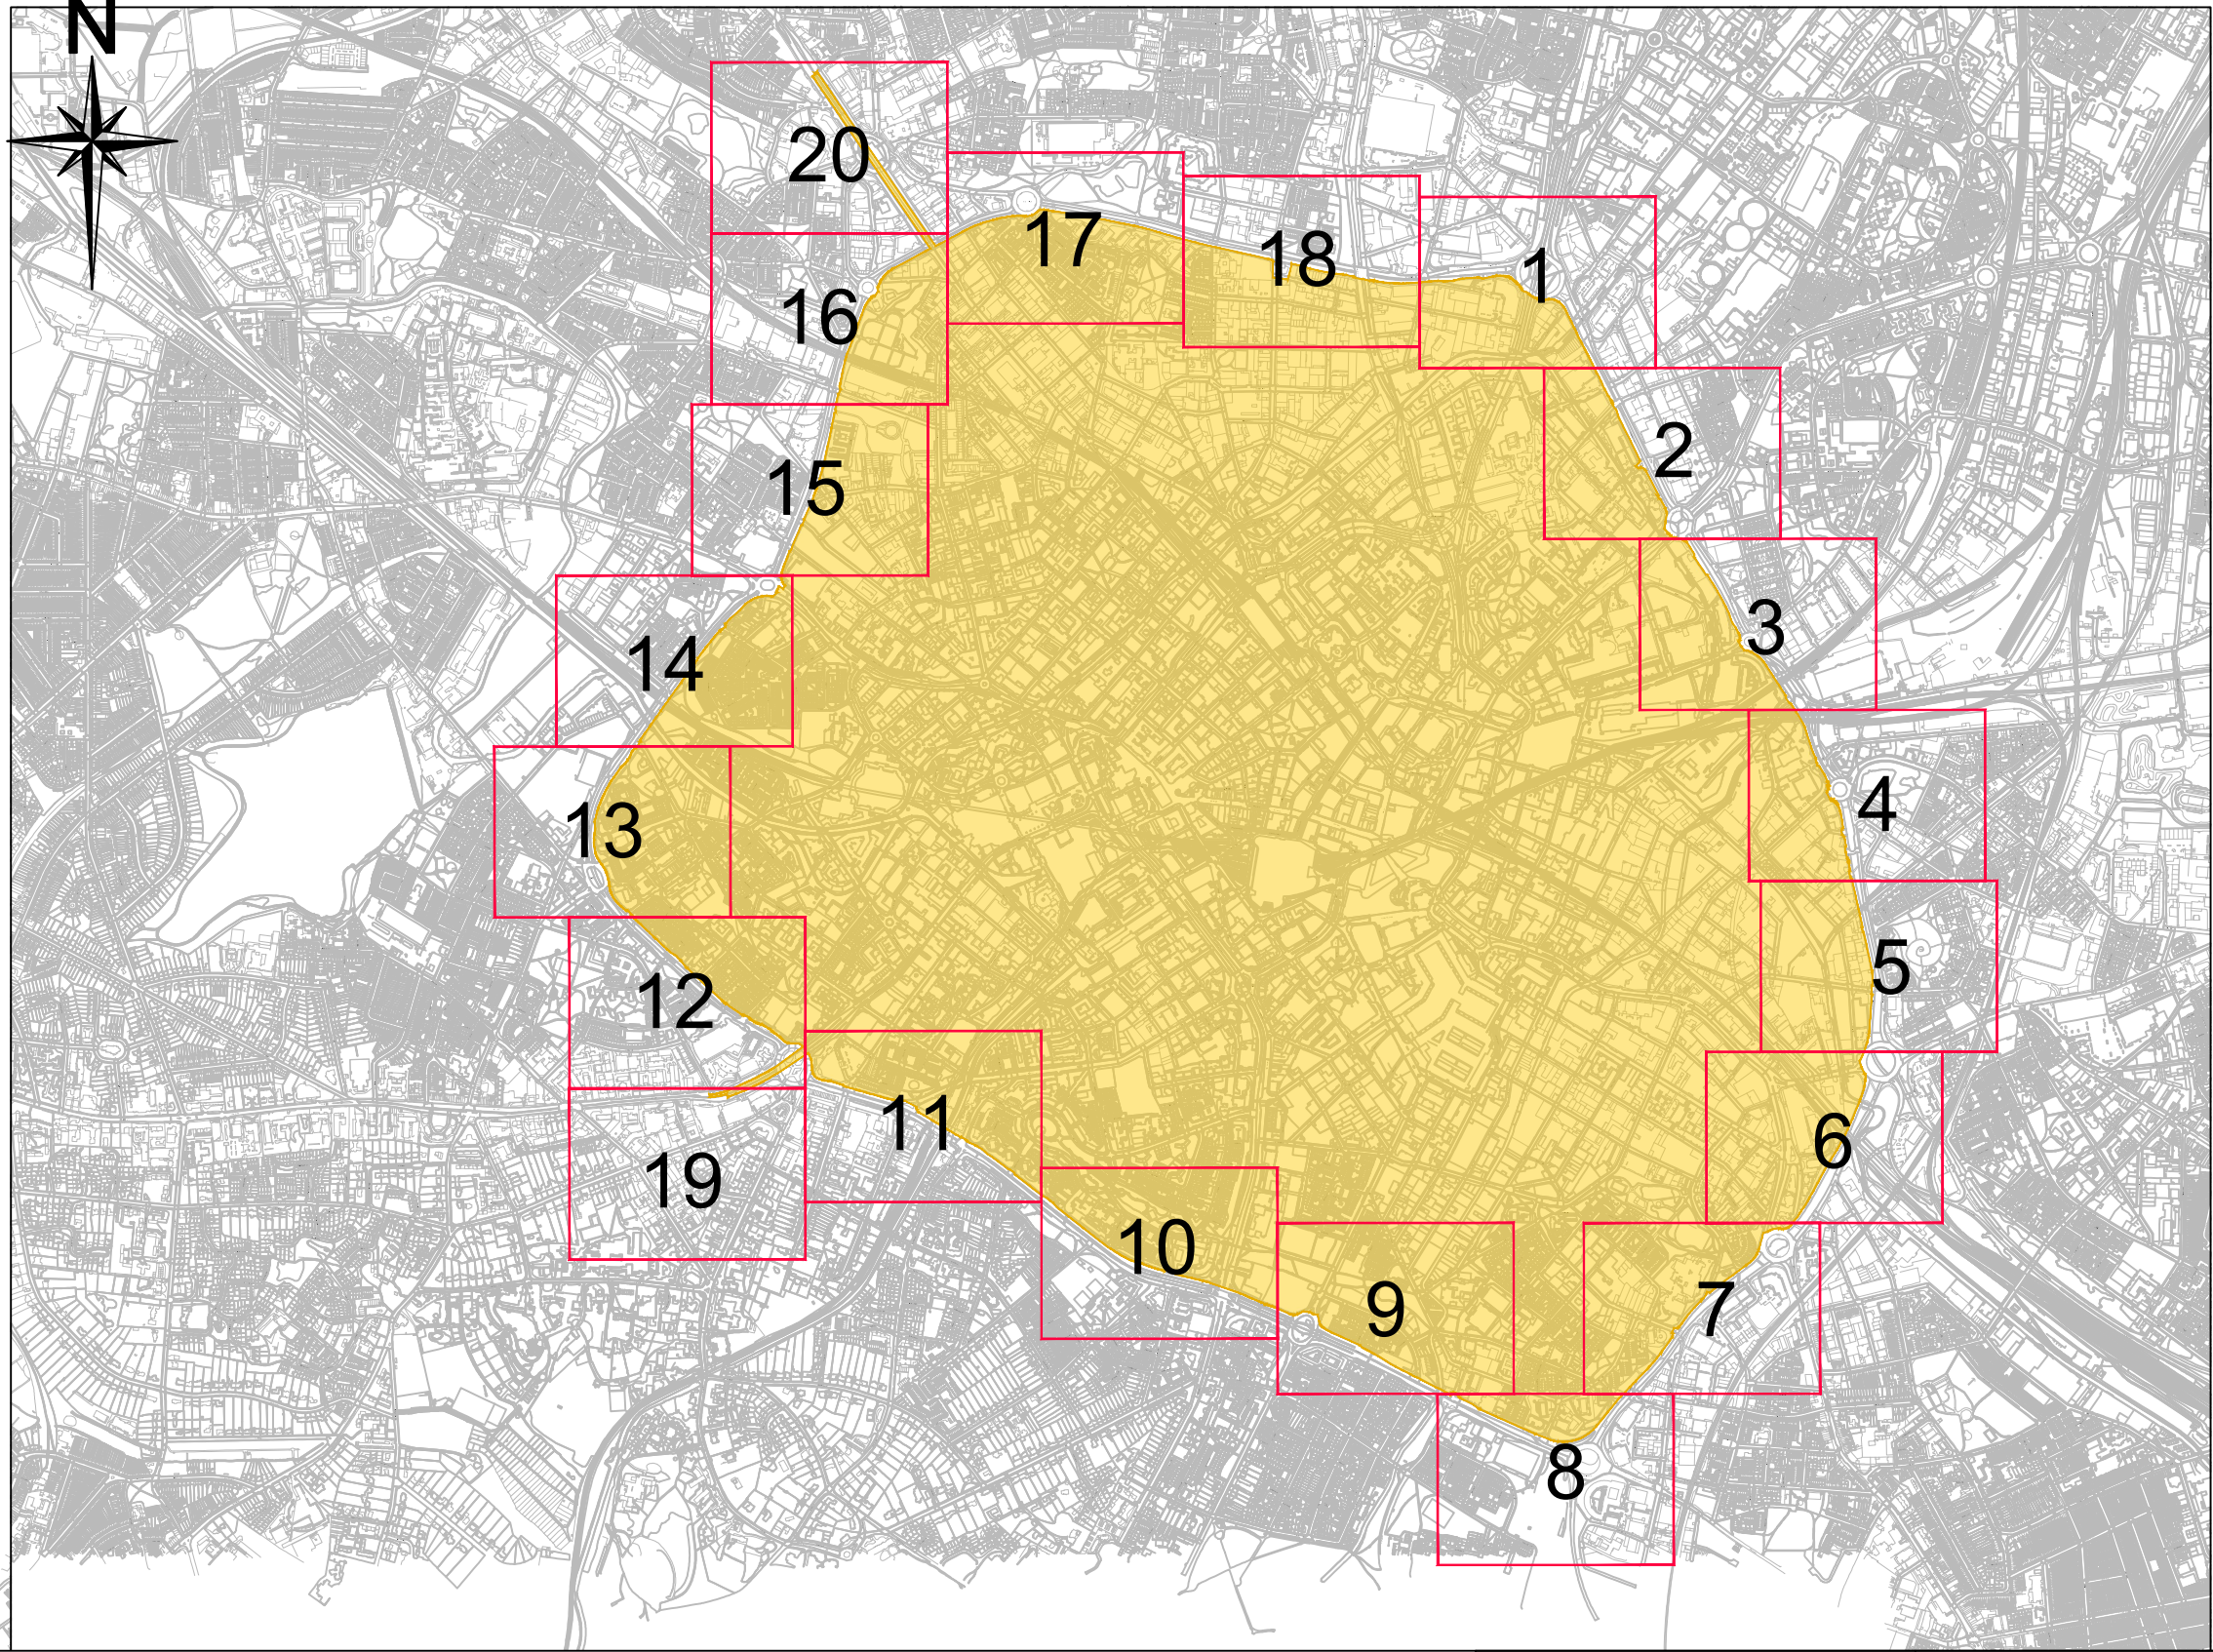


FILE PATH - X:\Commissions\CA03125 Clean Air Zone Implementation\4.0 Drawings\02. Working Drawings\100. Charging Order boundary plans\G_CA-03125_101 Rev - Clean Air Zone Key Plan.dwg

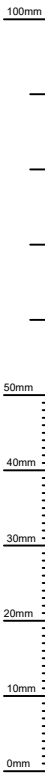

Title

Clean Air Zone Key Plan

Key:-

Clean Air Zone



TRANSPORT AND CONNECTIVITY
1 LANCASTER CIRCUS, BIRMINGHAM, B4 7DQ



ISO
9001
Quality
Management

This map is based upon Ordnance Survey material with the permission of Ordnance Survey on behalf of the Controller of Her Majesty's Stationery Office Crown copyright. Unauthorised reproduction infringes Crown copyright and may lead to prosecution or civil proceedings. B.C.C. Licence No 100021326 Date 2019

SCHEME

CLEAN AIR ZONE

DRAWING

CLEAN AIR ZONE
KEY PLAN

DATE	REV.	REVISIONS				DRN	PM
DRAWN	DE	DESIGNER	PM	REVISION			
12/04/21	DE	12/04/21	NR	12/04/21	-		
DRAWING STATUS						SCALE	
GENERAL						NTS	
DWG. No							
CA-03125_101							